



REAR ELEVATION

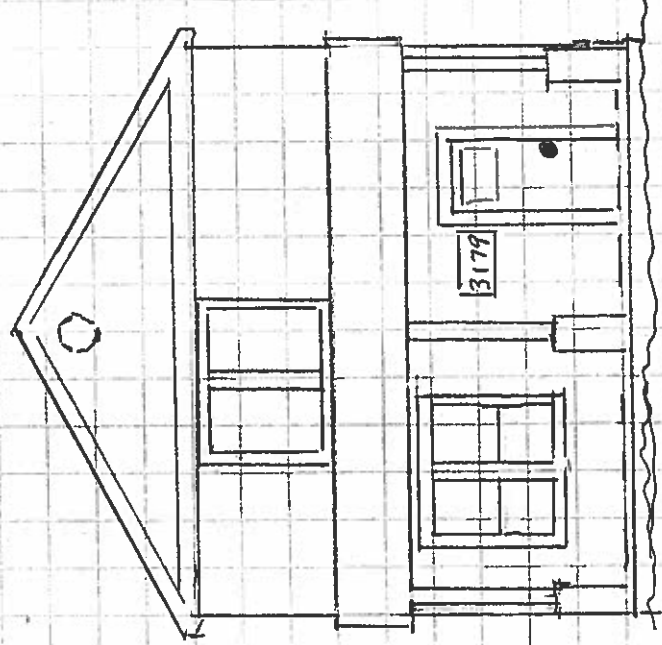

FRONT ELEVATION


3179 KIPLING  
PROPOSED NEW CONSTRUCTION  
SCALE 1/8" = 1'

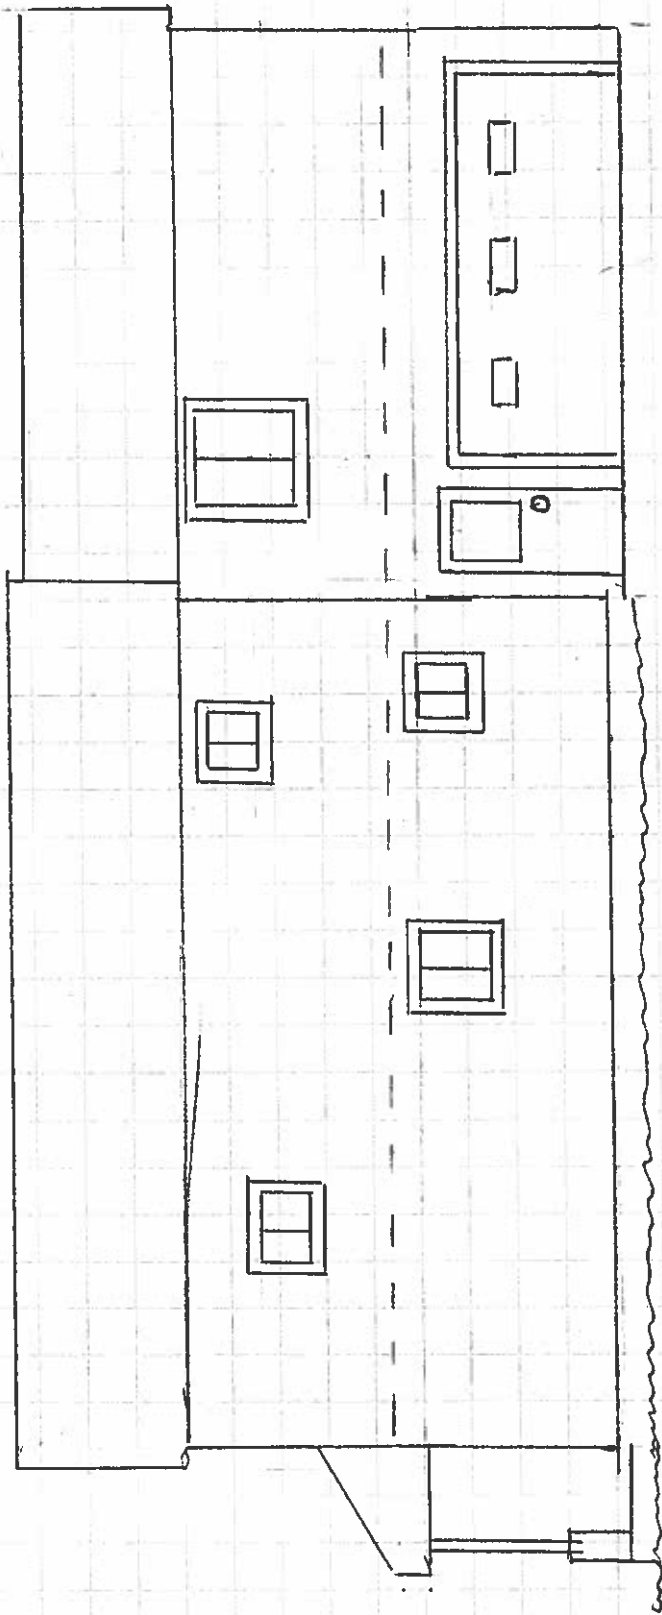

RIGHT SIDE (NORTH) ELEVATION  
FACING BEVERLY

3179 KIPLING  
PROPOSED NEW CONSTRUCTION

SCALE 1/8" = 1'

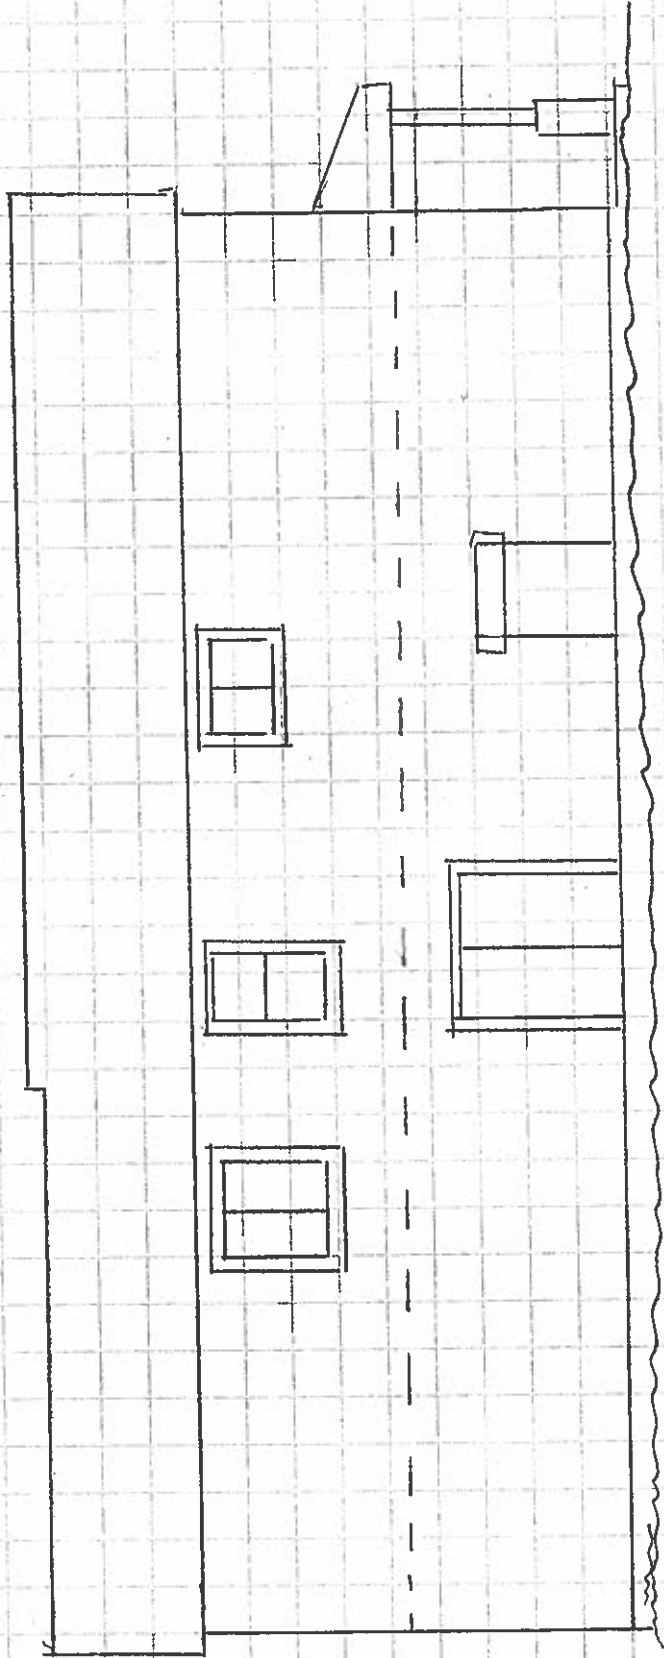

LEFT SIDE (SOUTH) ELEVATION

3179 KIPING  
PROPOSED NEW CONSTRUCTION

SCALE 1/8" = 1'