




unit diagram / second floor 6  
1" = 20'-0"

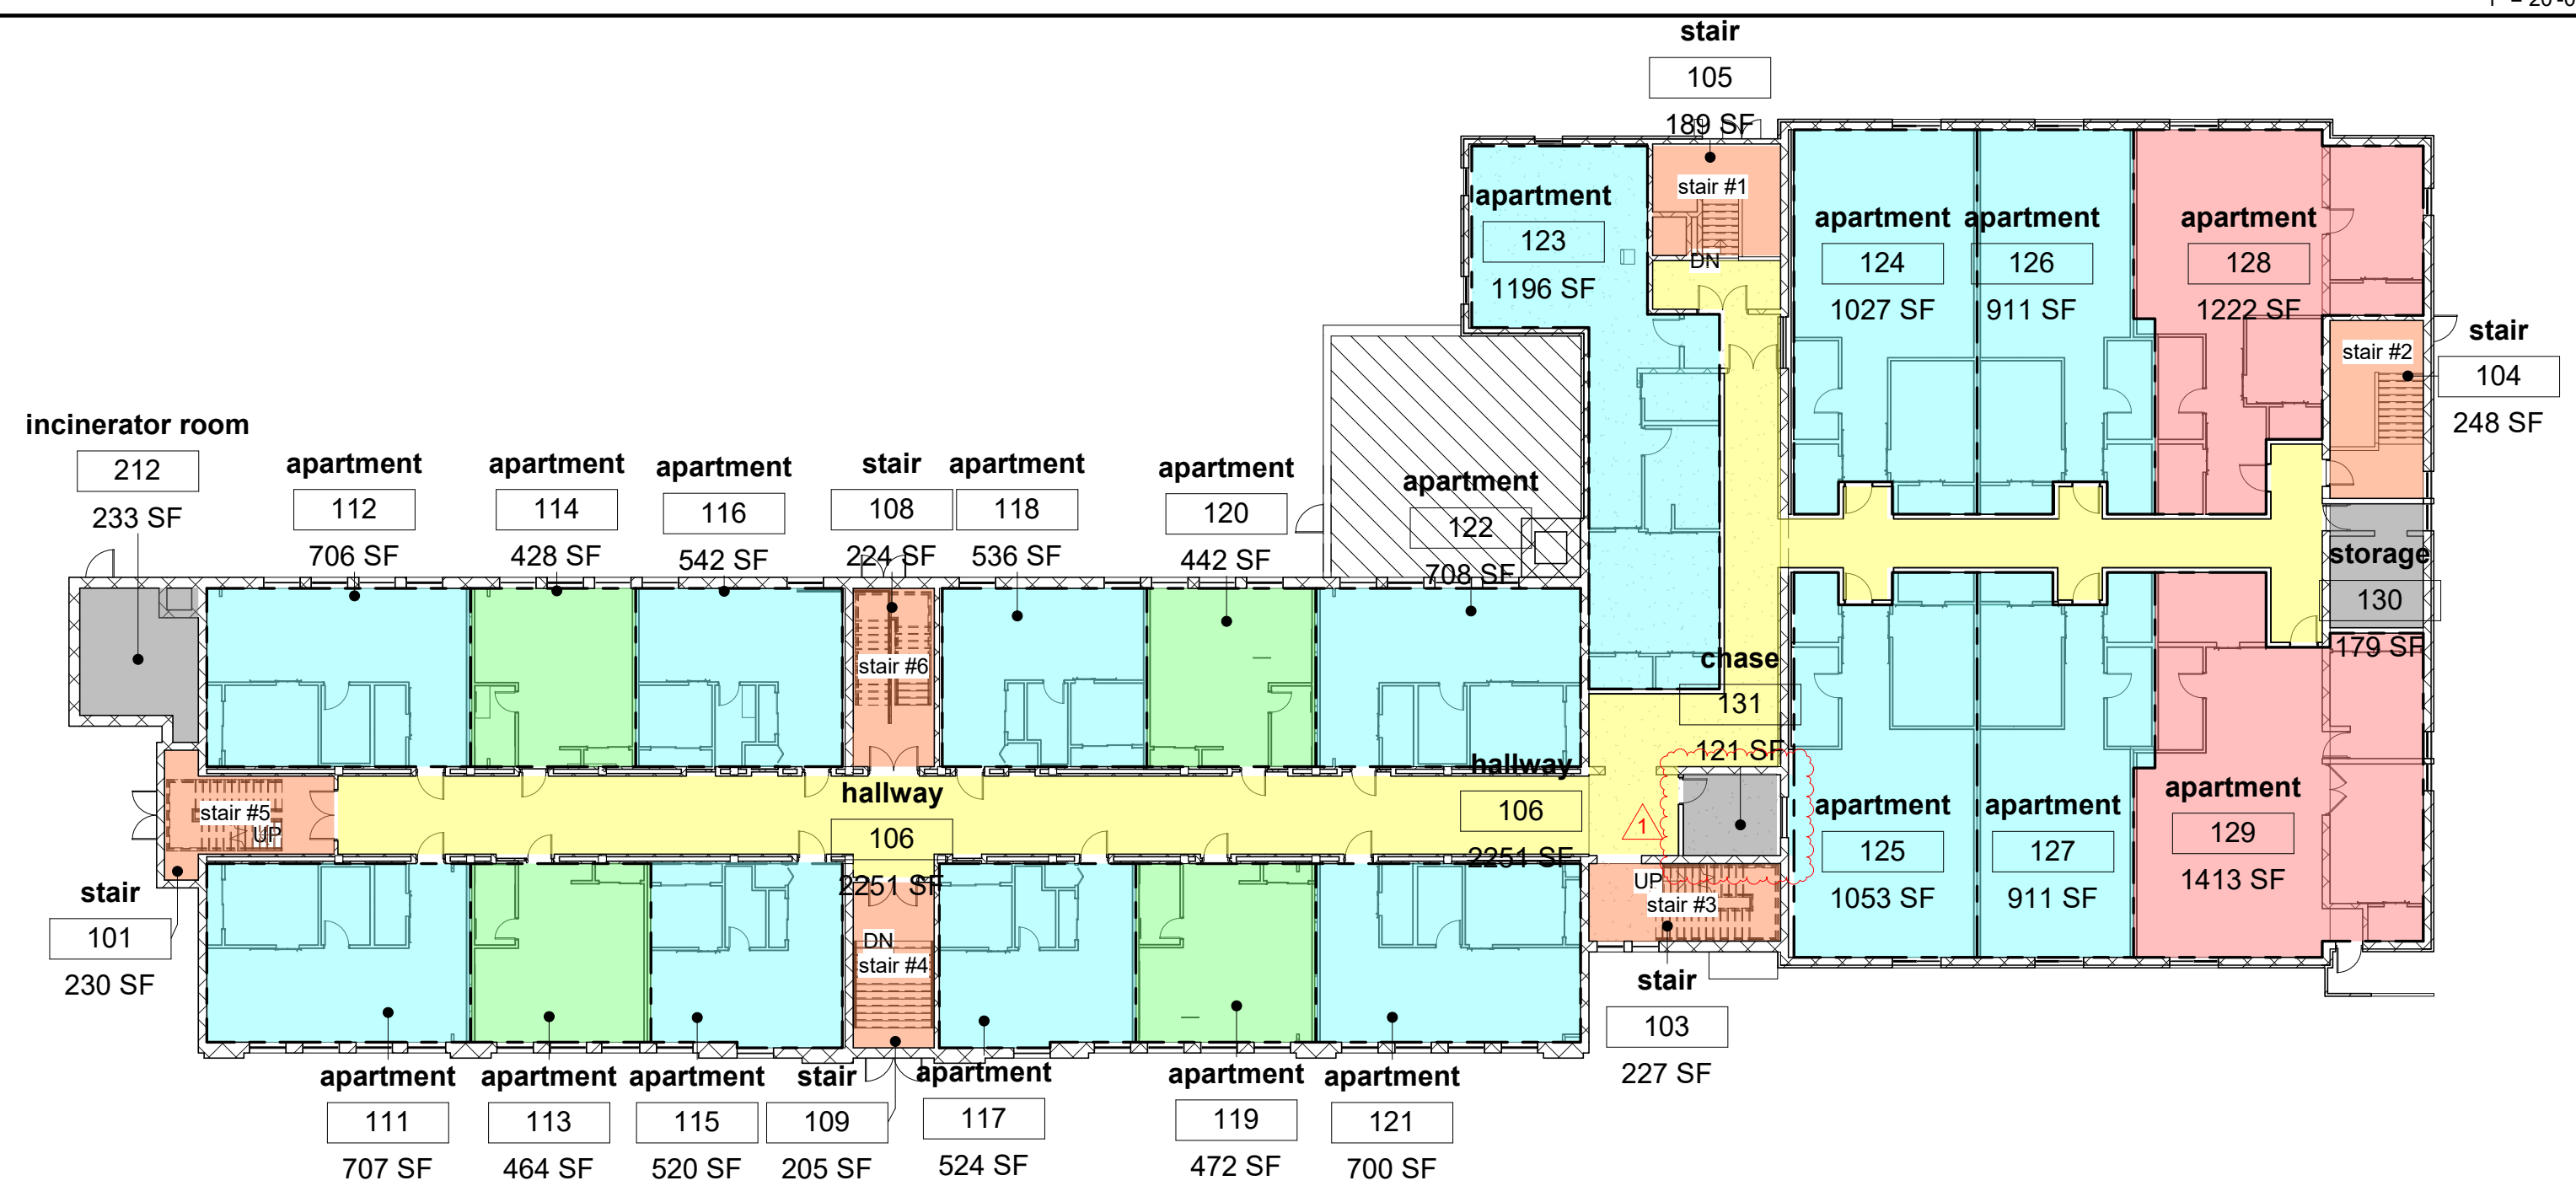

unit diagram / first floor 5  
1" = 20'-0"

	studio apartments	1-bedroom apartments	2-bedroom apartments	floor total
2nd floor	3	18	0	21
1st floor	4	13	2	19
lower level	0	10	5	15
<b>TOTAL</b>	<b>7</b>	<b>41</b>	<b>7</b>	<b>55 (building total)</b>


unit count 2




unit diagram / lower level 4  
1" = 20'-0"

- studio apartment
- 1-bedroom apartment
- 2-bedroom apartment
- corridor
- stair
- utility space

legend / unit plans 1

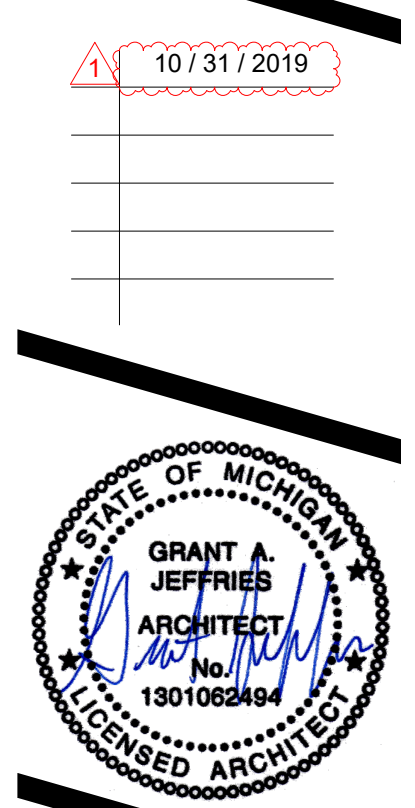

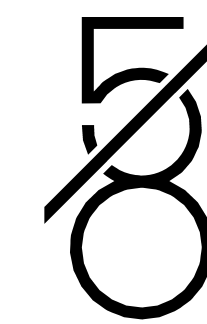

five / eighths

707 e. lewiston avenue #106  
ferndale / michigan / 48220  
t: 313 / 936 / 0835  
e: info@5-8ths.com  
www.5-8ths.com

berkeley school apartments  
2219 coolidge hwy / berkeley / michigan / 48072  
brad friedman

floor plan / lower level  
design development set


10 / 31 / 2019




A/  
1.00

1. all dimensions to be verified in field. built conditions to be compared to drawn conditions. if discrepancies exist, consult architect.
2. do not scale from drawings. architect to provide dimensions as requested.
3. refer to enlarged floor plans for wall types

genreal notes / floor plan 3

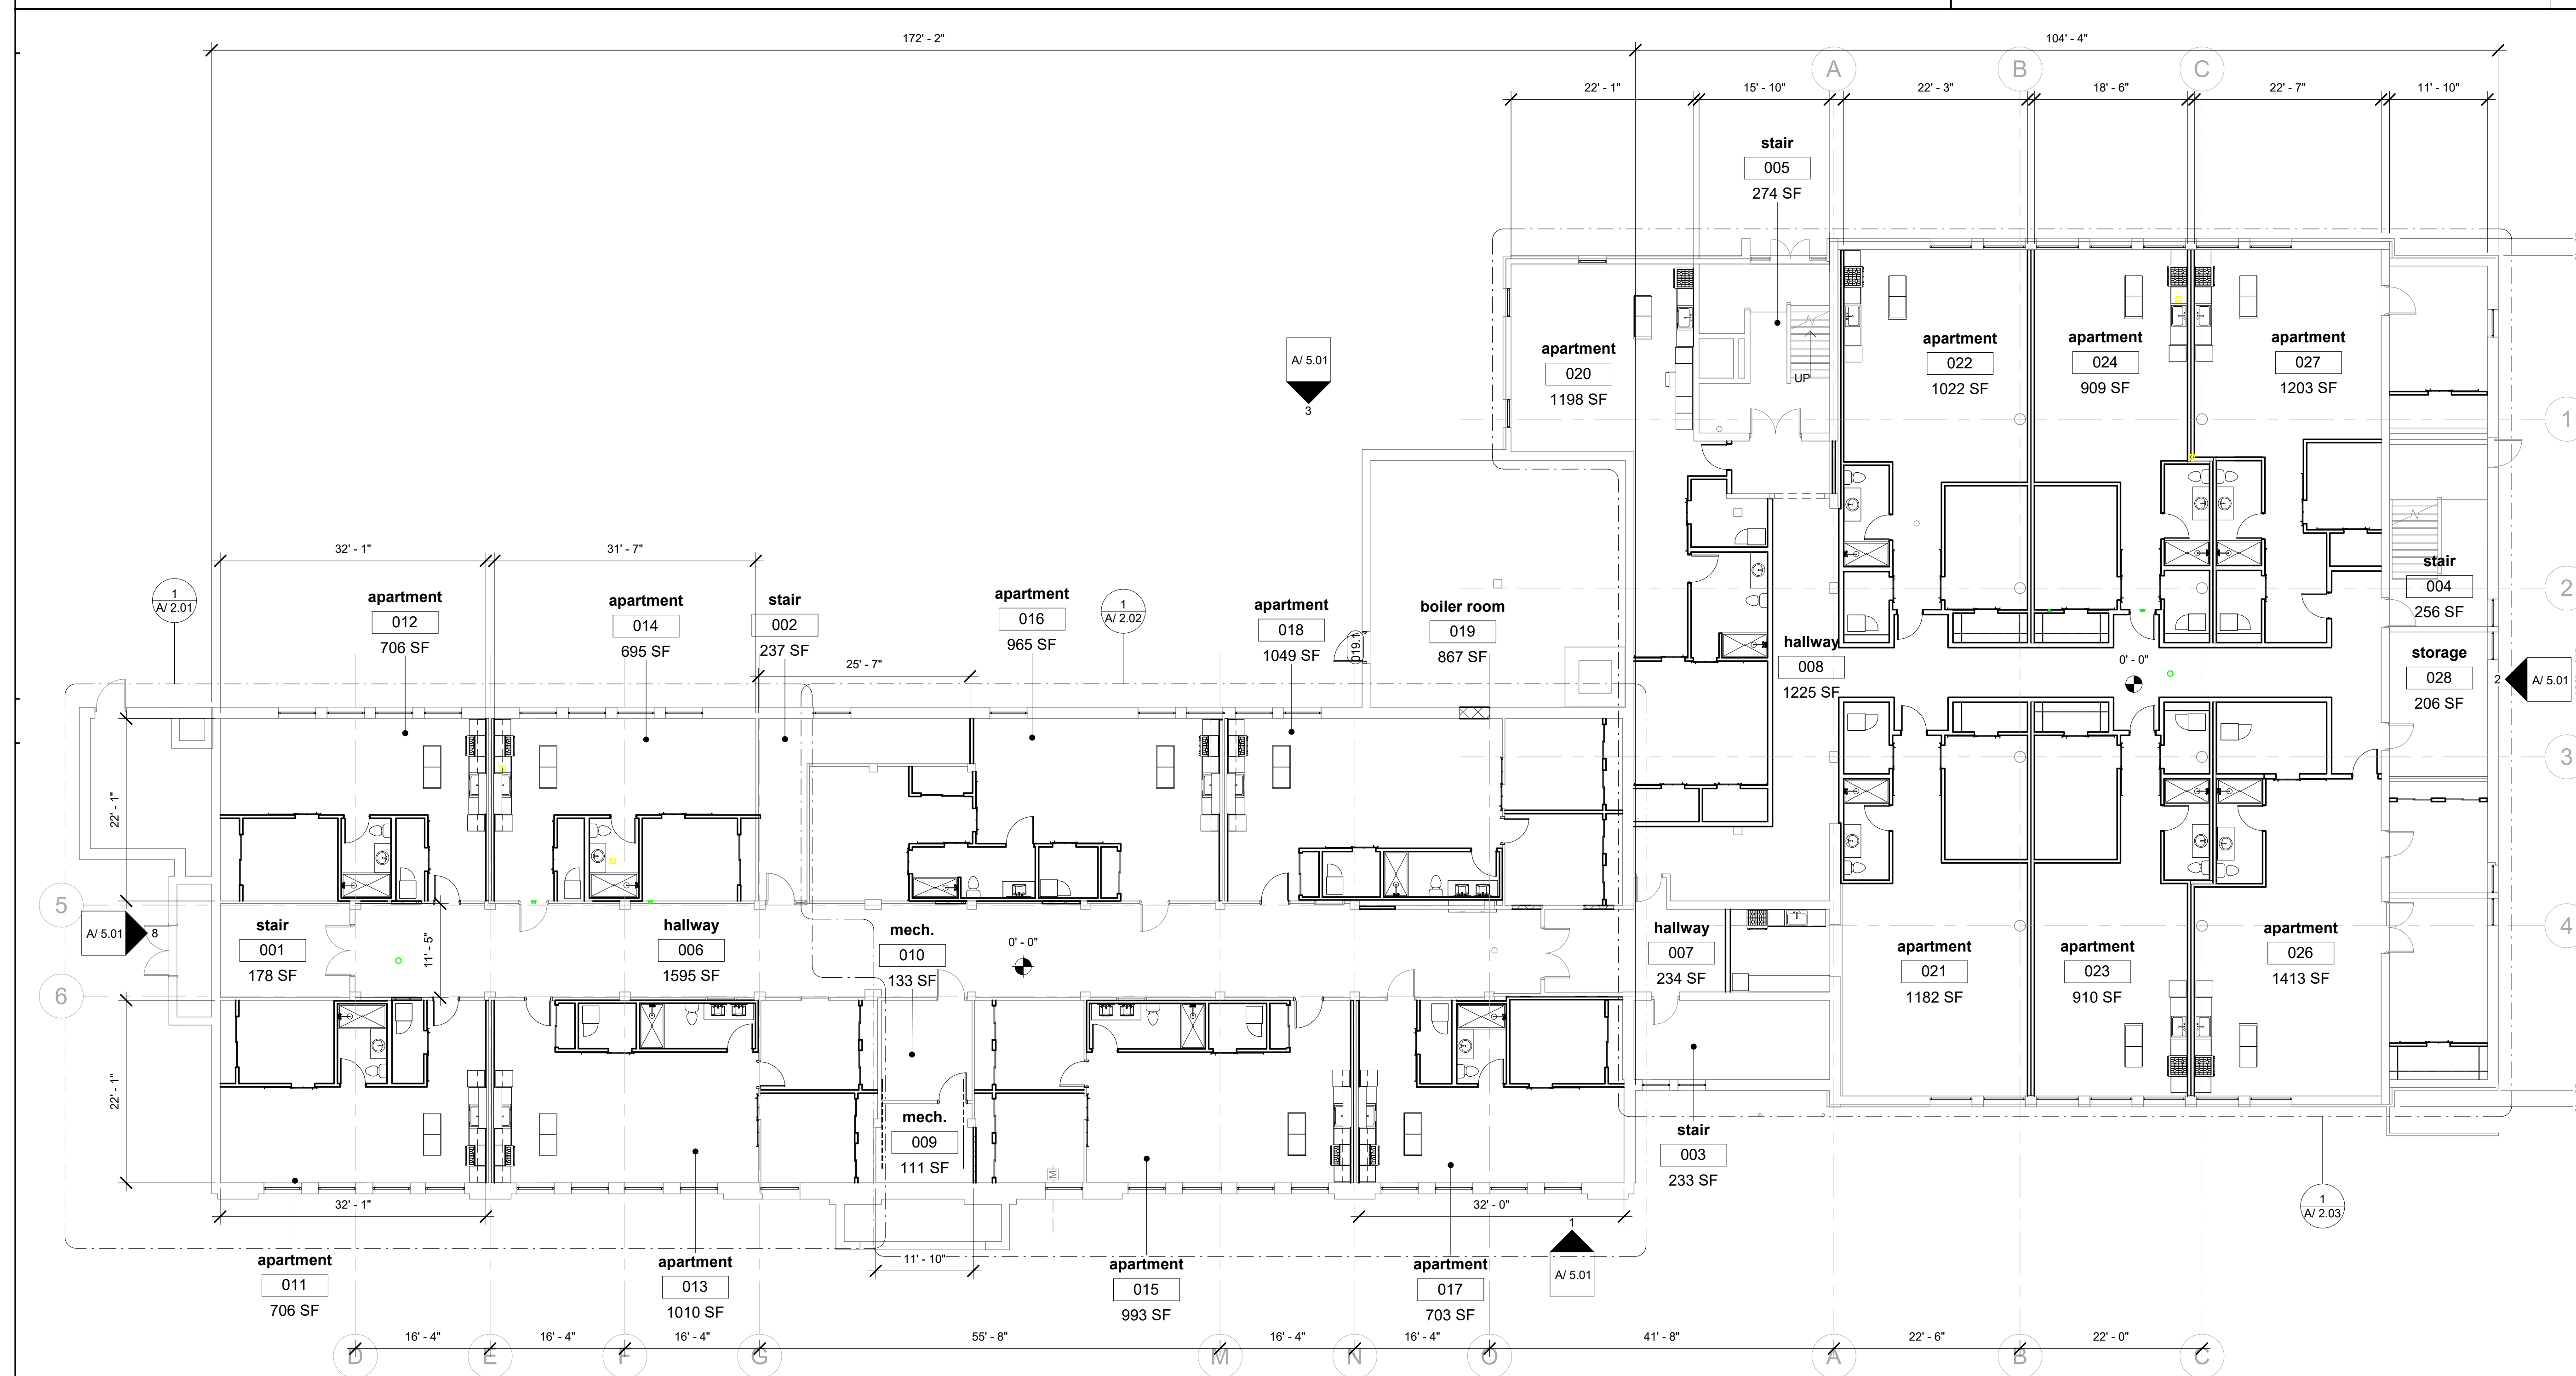

lower level plan / overall 1  
3/32" = 1'-0"

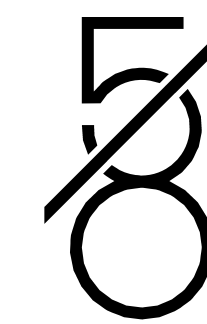

five / eighths

707 e. lewiston avenue #106  
ferndale / michigan / 48220  
t: 313 / 936 / 0835  
e: info@5-8ths.com  
www.5-8ths.com

berkeley school apartments  
2219 coolidge hwy / berkeley / michigan / 48072  
brad friedman

floor plan / first floor  
design development set


10/31/2019



A/  
1.01


1. all dimensions to be verified in field. built conditions to be compared to drawn conditions. if discrepancies exist, consult architect.
2. do not scale from drawings. architect to provide dimensions as requested.
3. refer to enlarged floor plans for wall types

genreal notes / floor plan 3

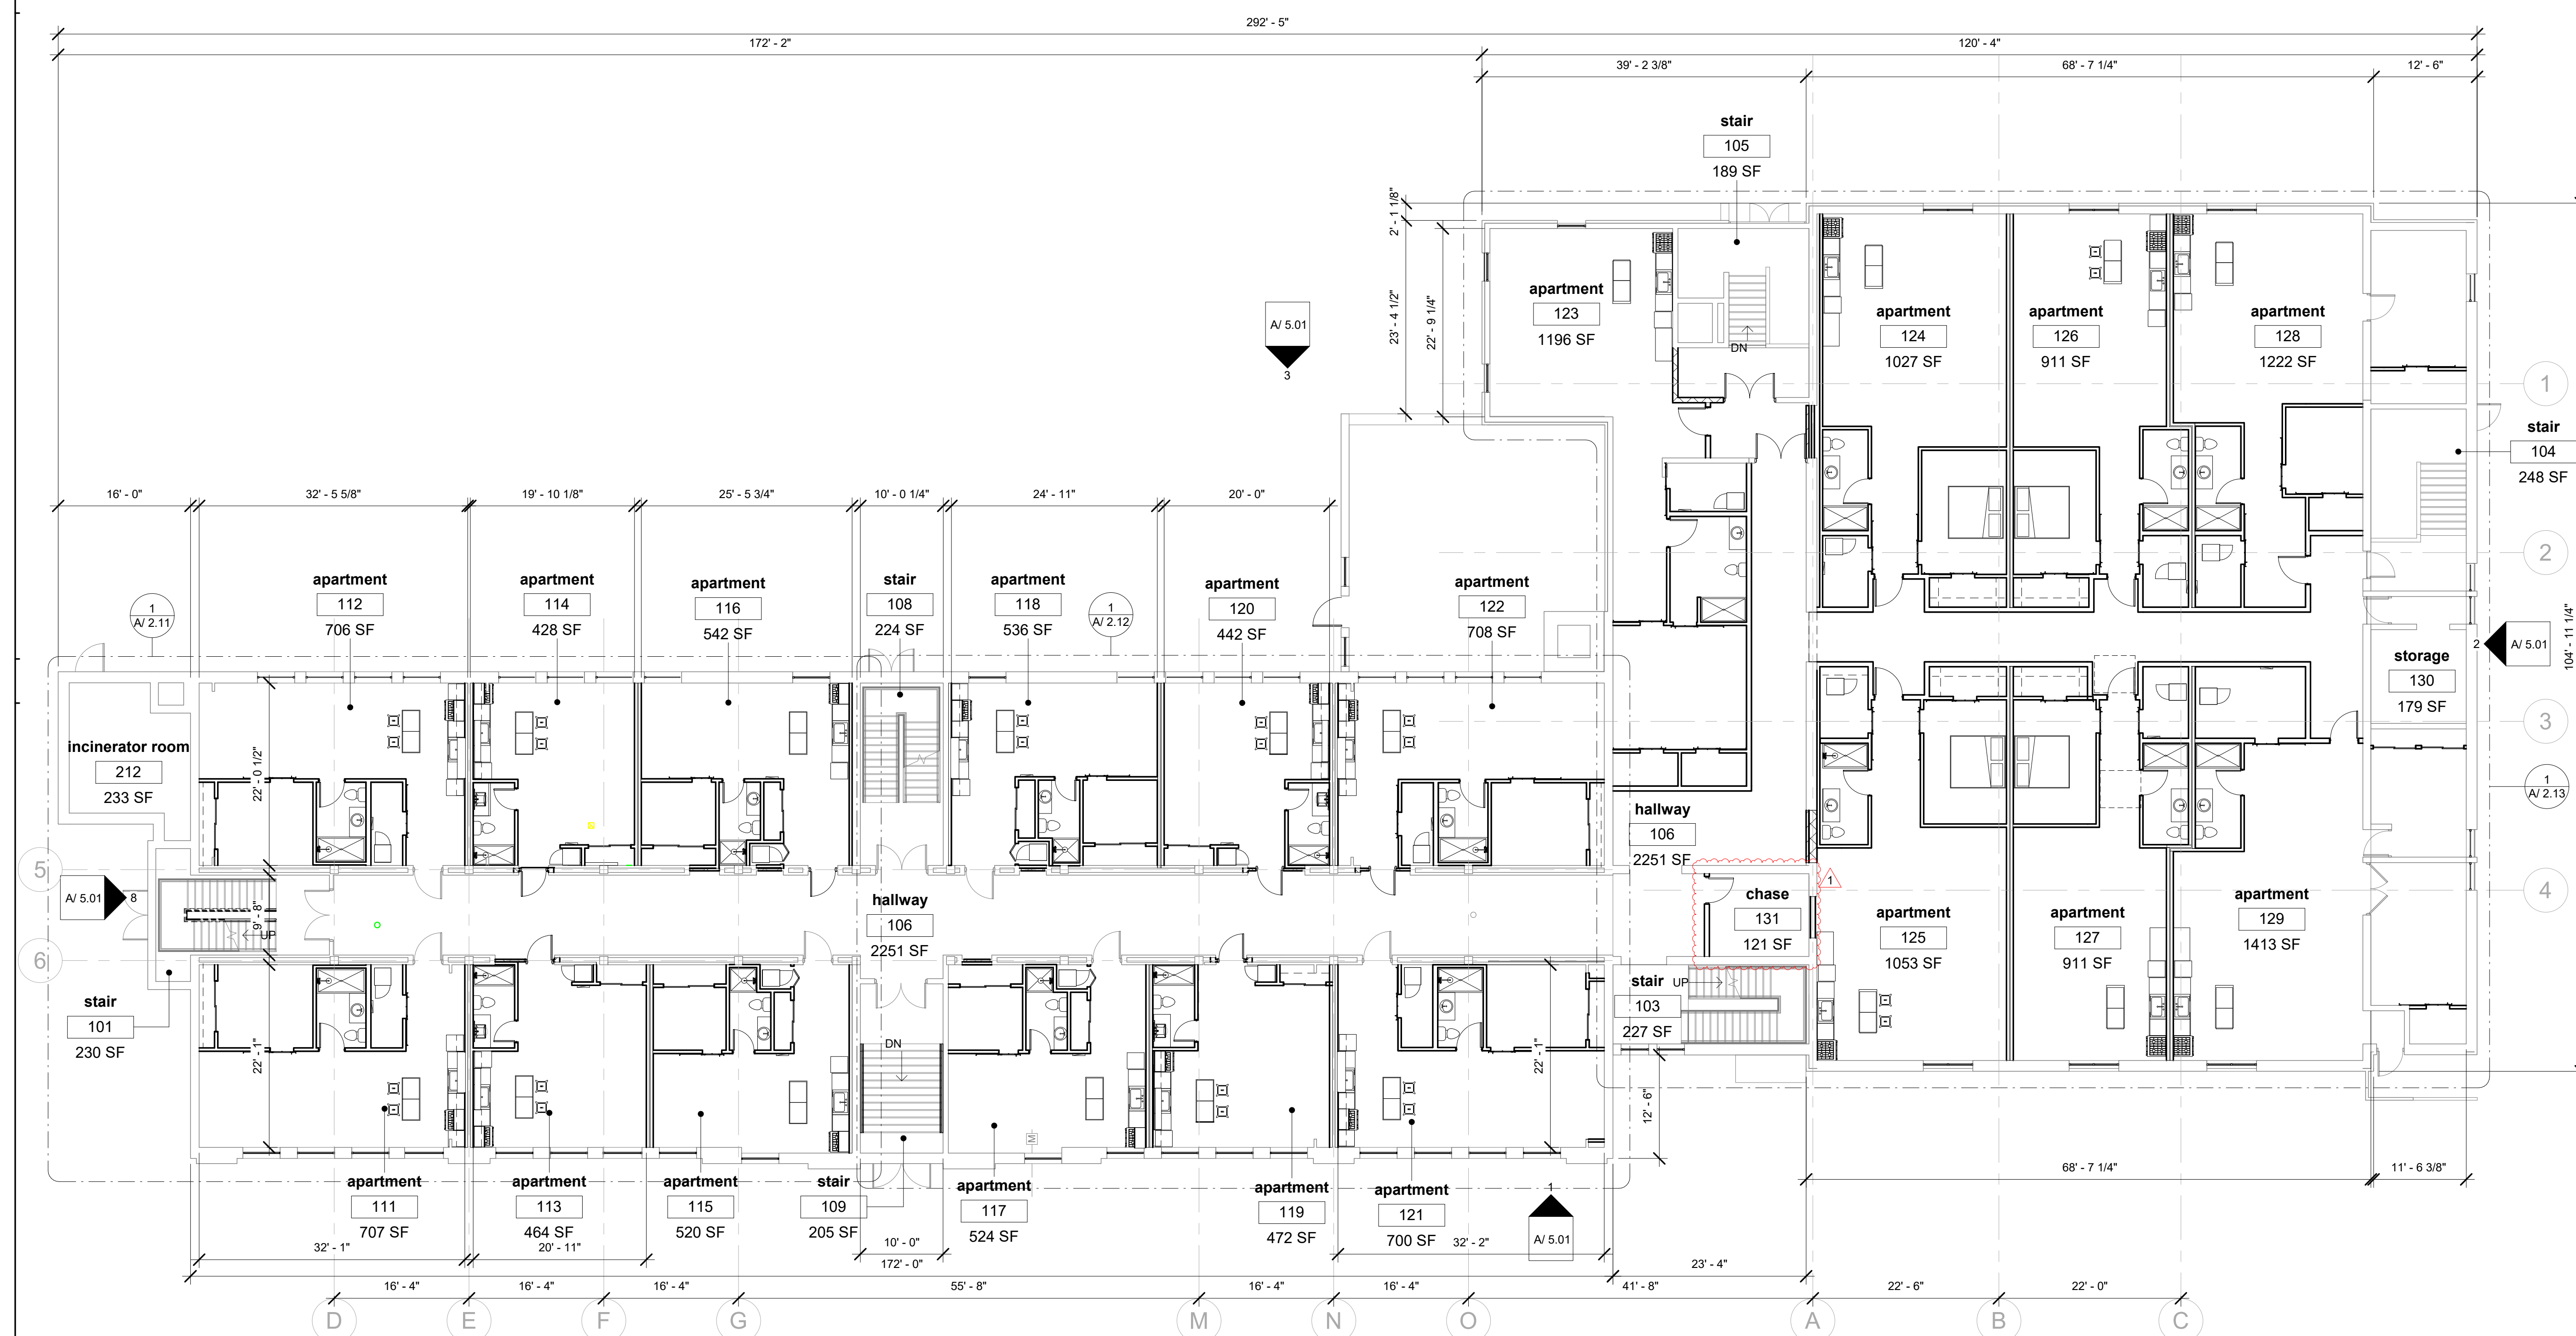

first floor plan / overall 1  
3/32" = 1'-0"

1. all dimensions to be verified in field, built conditions to be compared to drawn conditions. if discrepancies exist, consult architect.
2. do not scale from drawings, architect to provide dimensions as requested.
3. refer to enlarged floor plans for wall types

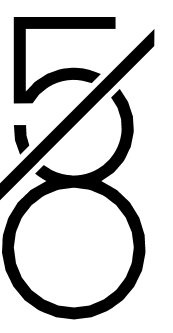


five / eighths

707 e. lewiston avenue #106  
ferndale / michigan / 48220  
t: 313 / 936 / 0835  
e: info@5-8ths.com  
www.5-8ths.com

berkeley school apartments  
2219 coolidge hwy / berkeley / michigan / 48072  
brad friedman

genrel notes / floor plan 3

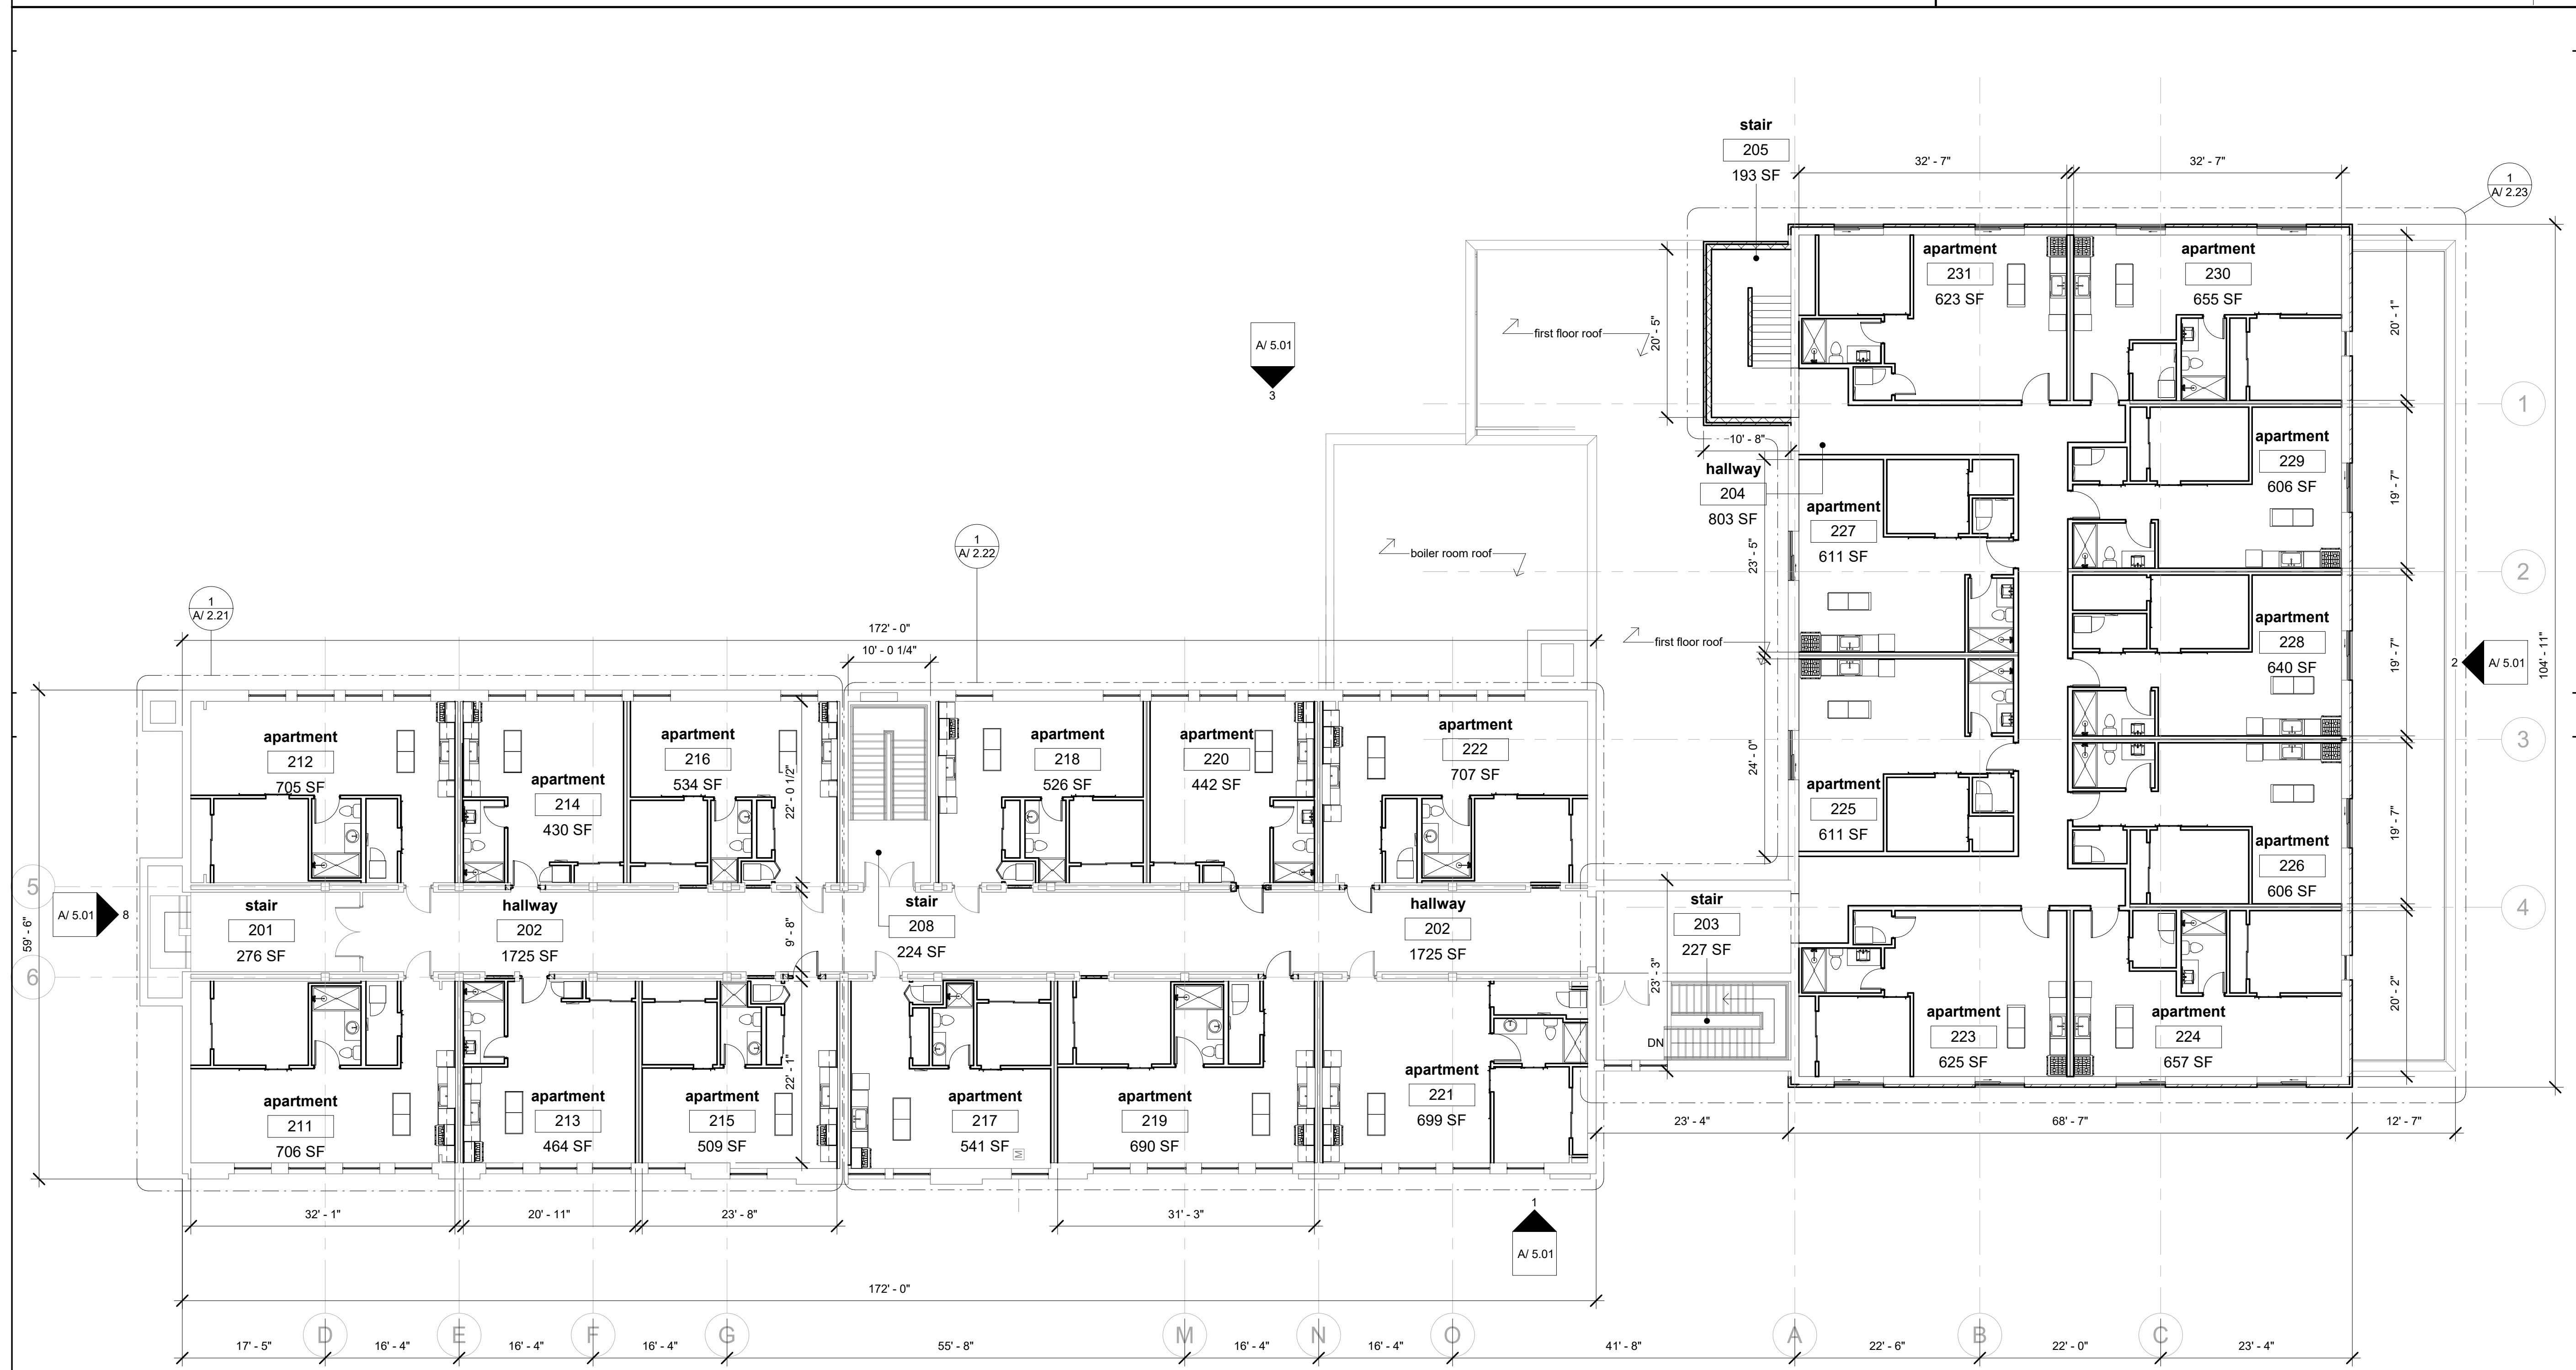


floor plan / second floor  
design development set

10 / 31 / 2019




A/  
1.02


second floor plan / overall 1  
3/32" = 1'-0"

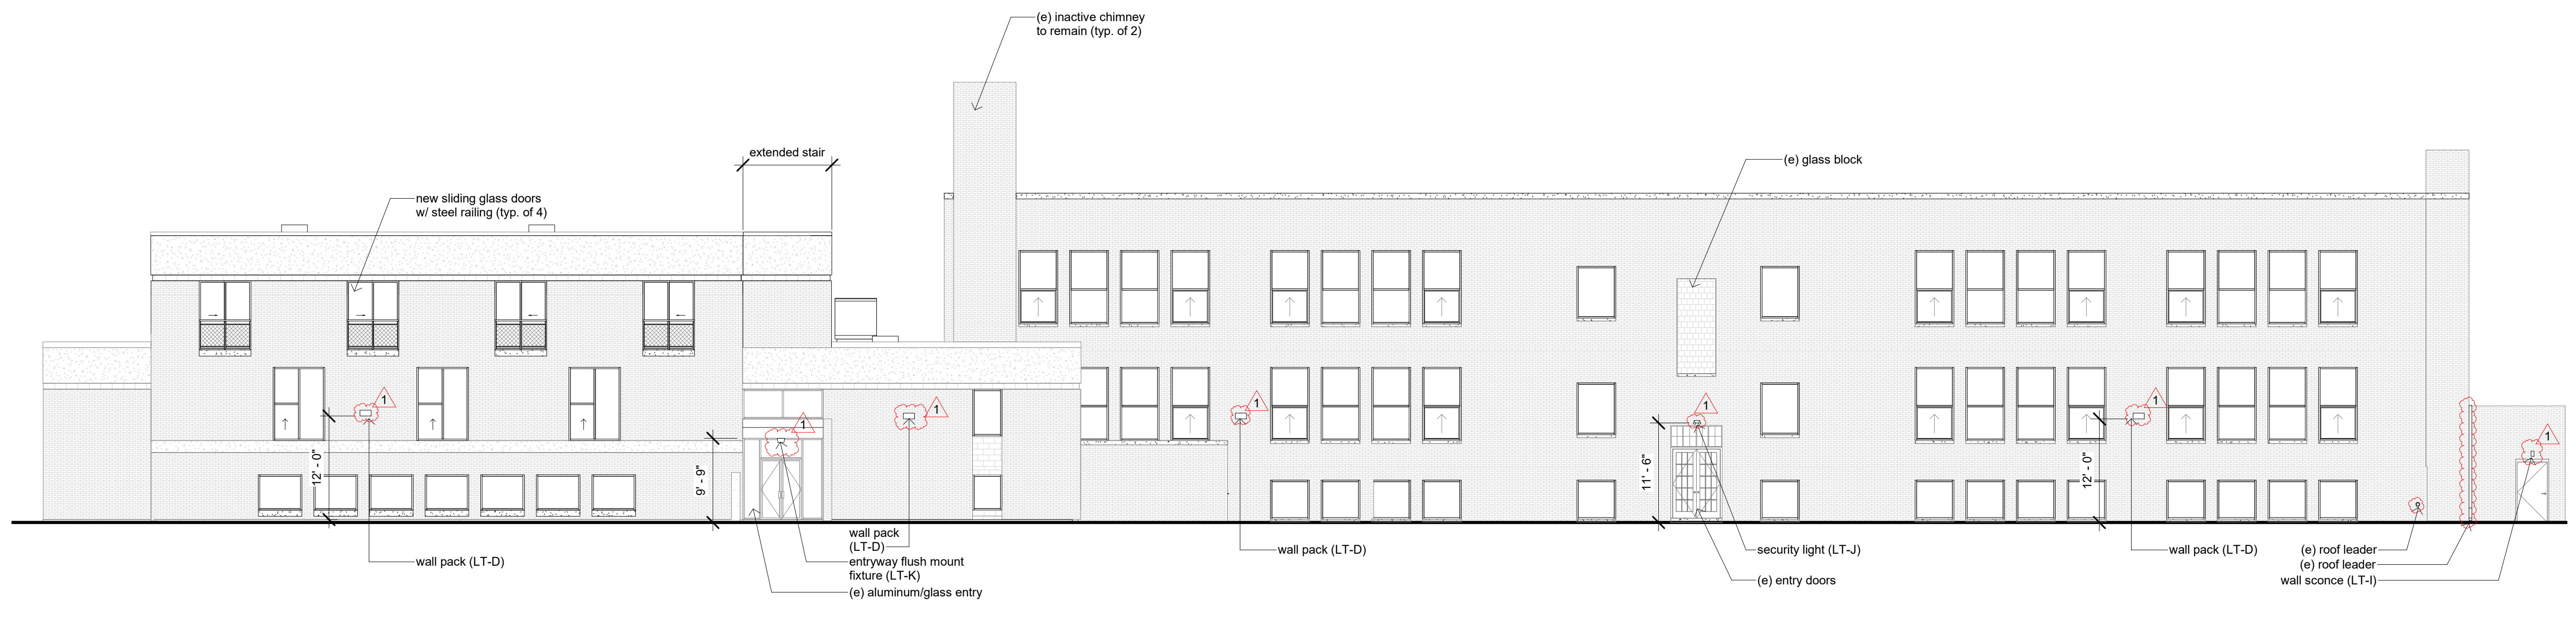


exterior elevation / west 3  
3/32" = 1'-0"

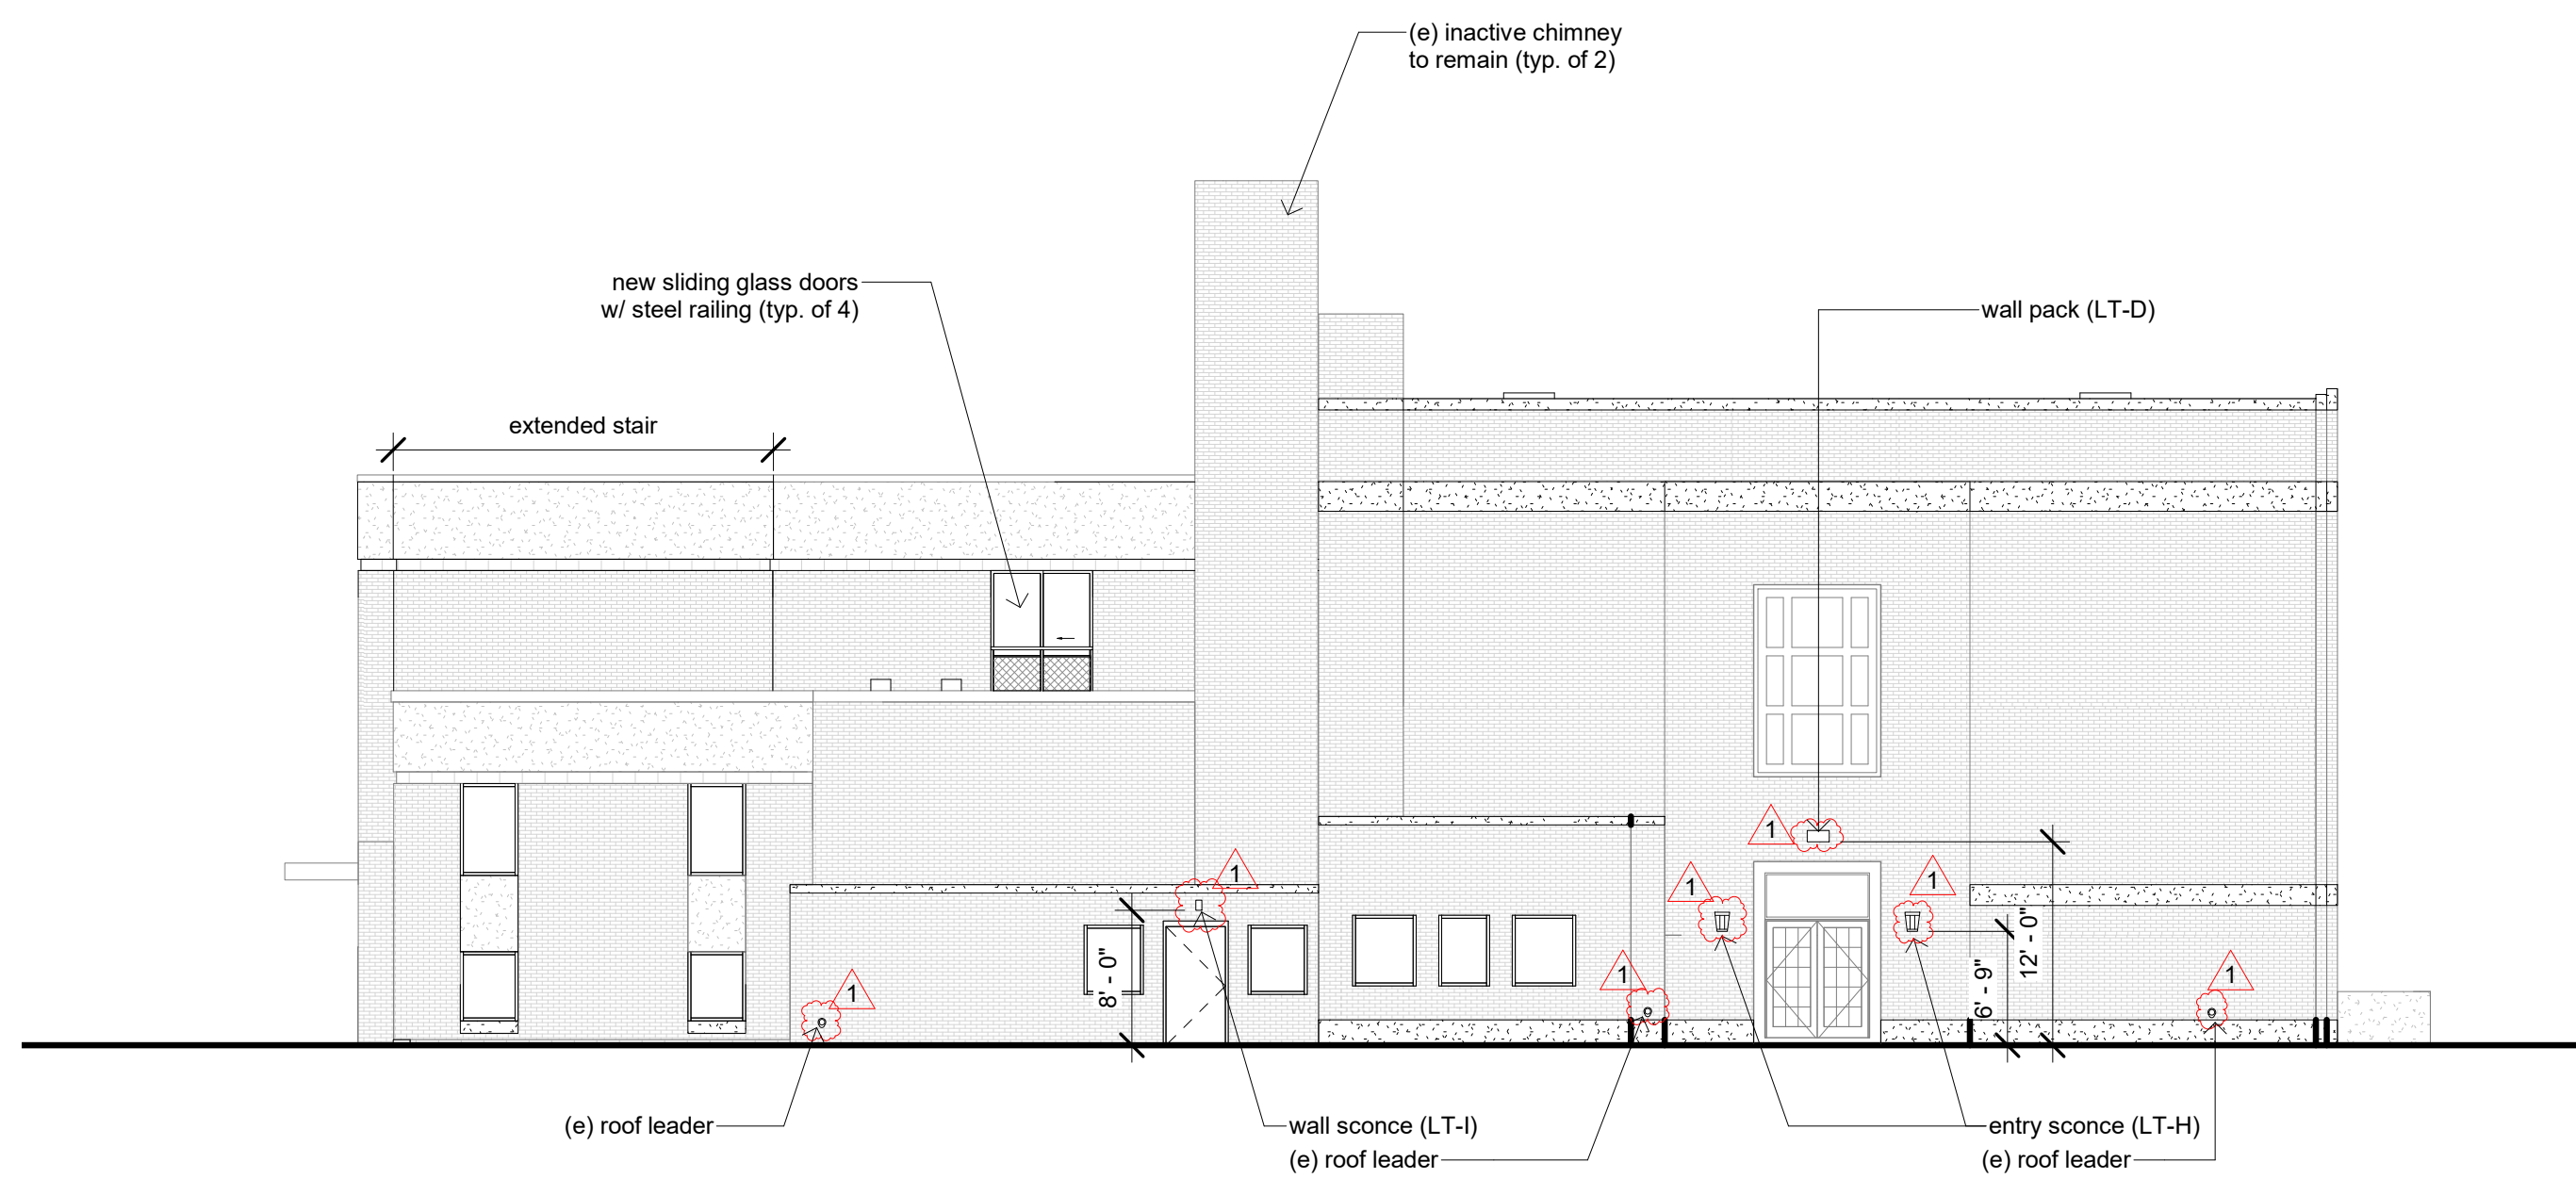


exterior elevation / south 8  
3/32" = 1'-0"

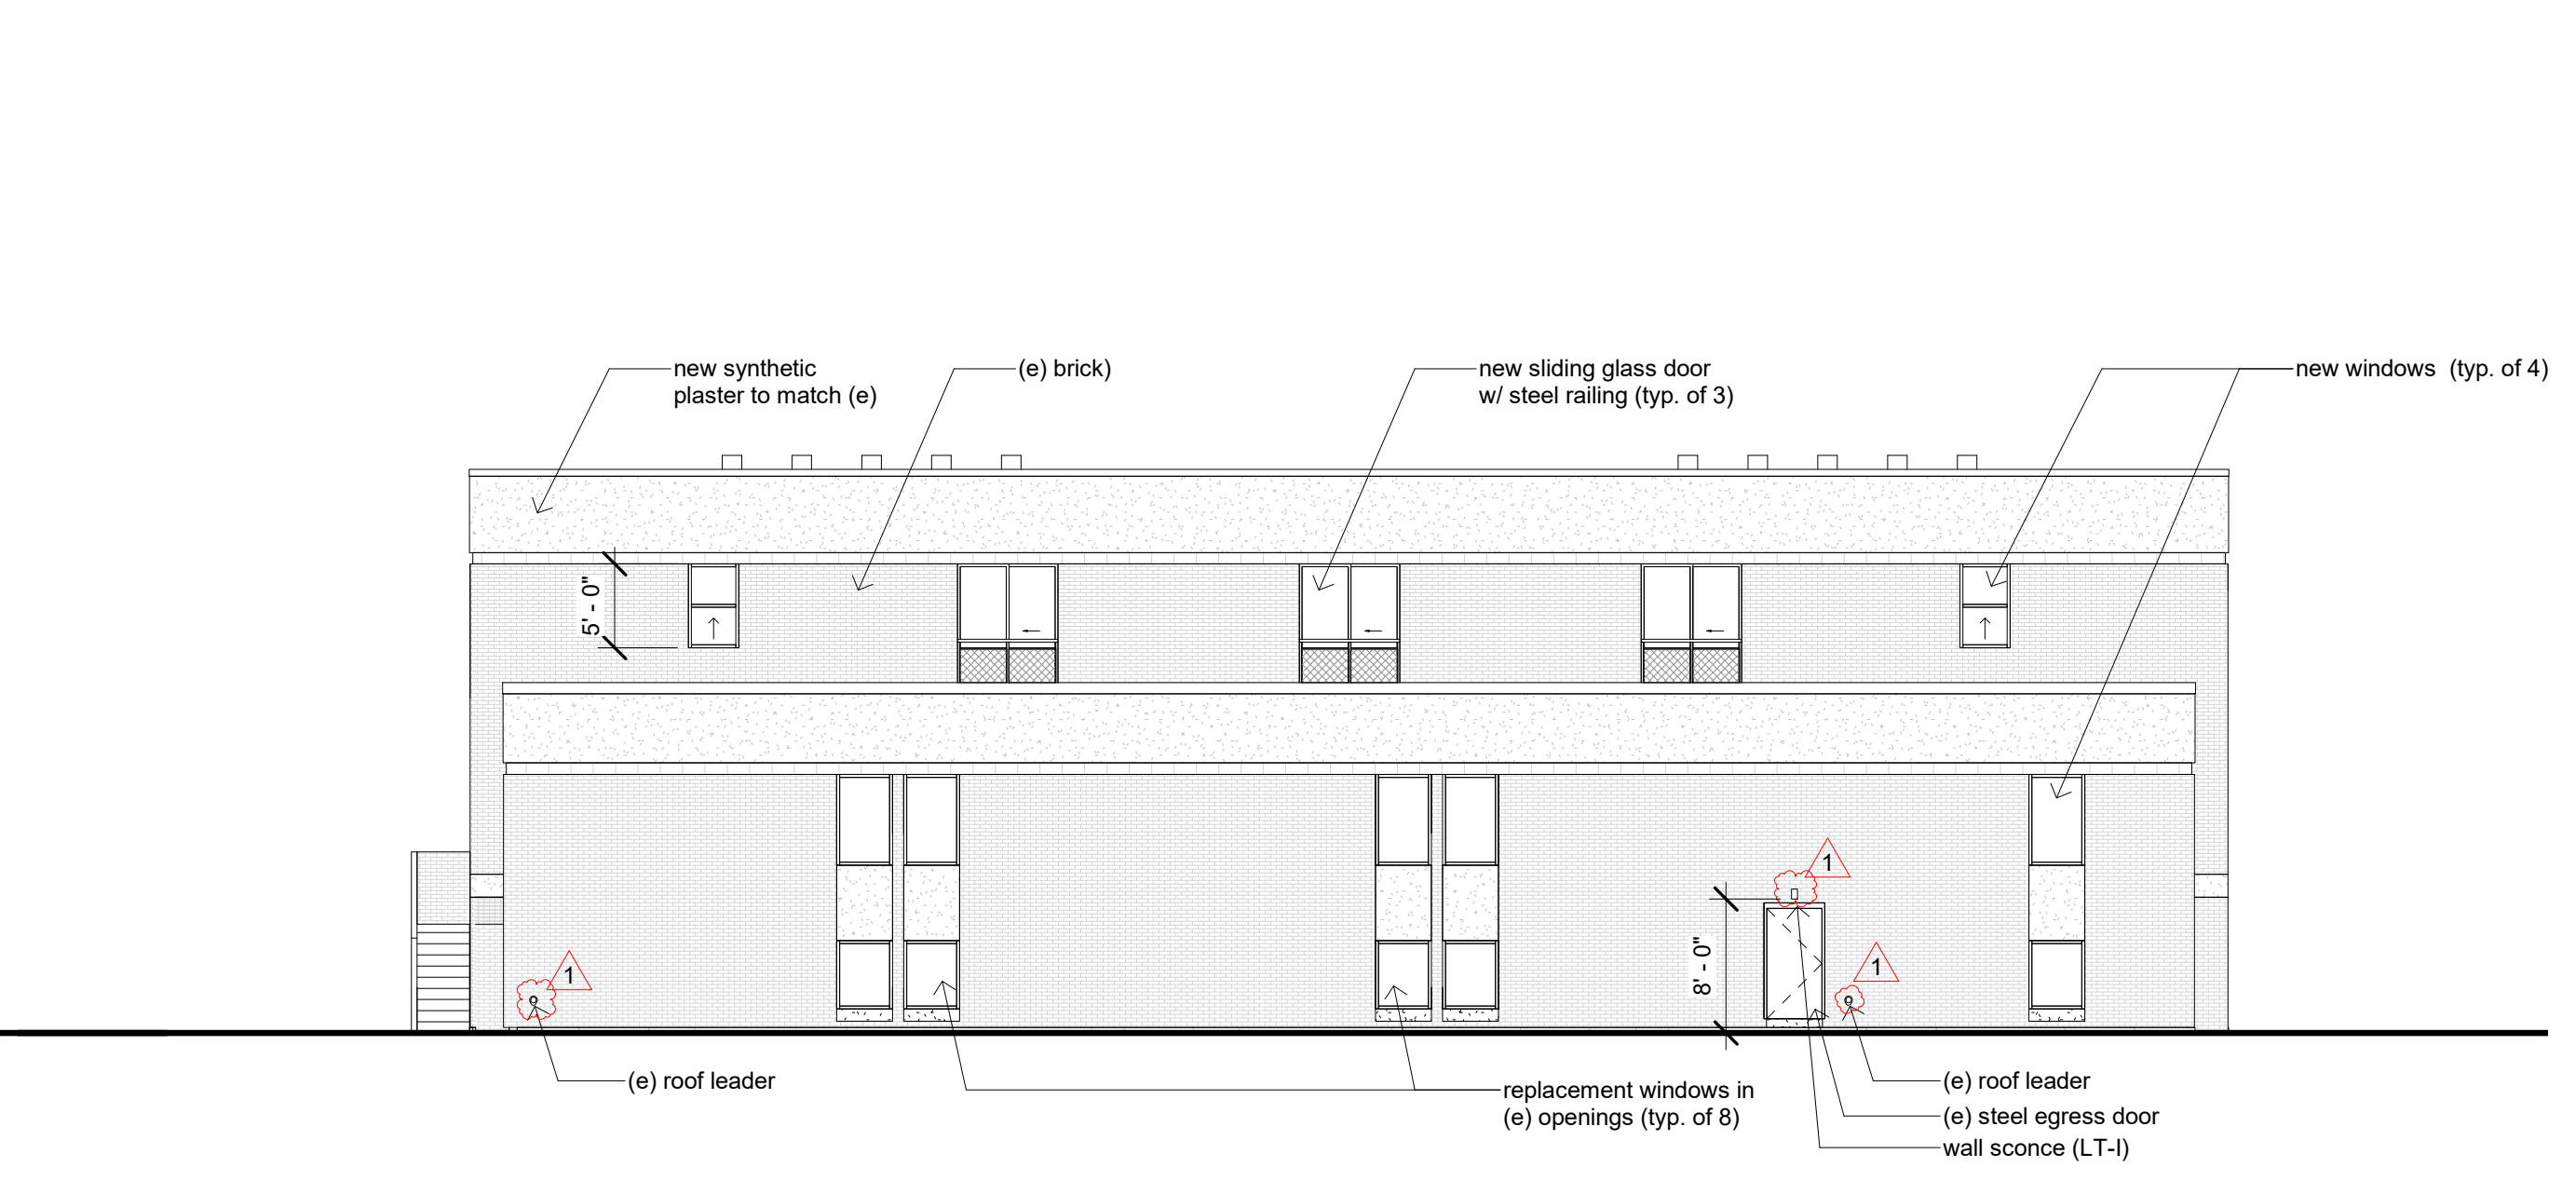

exterior elevation / north 2  
3/32" = 1'-0"

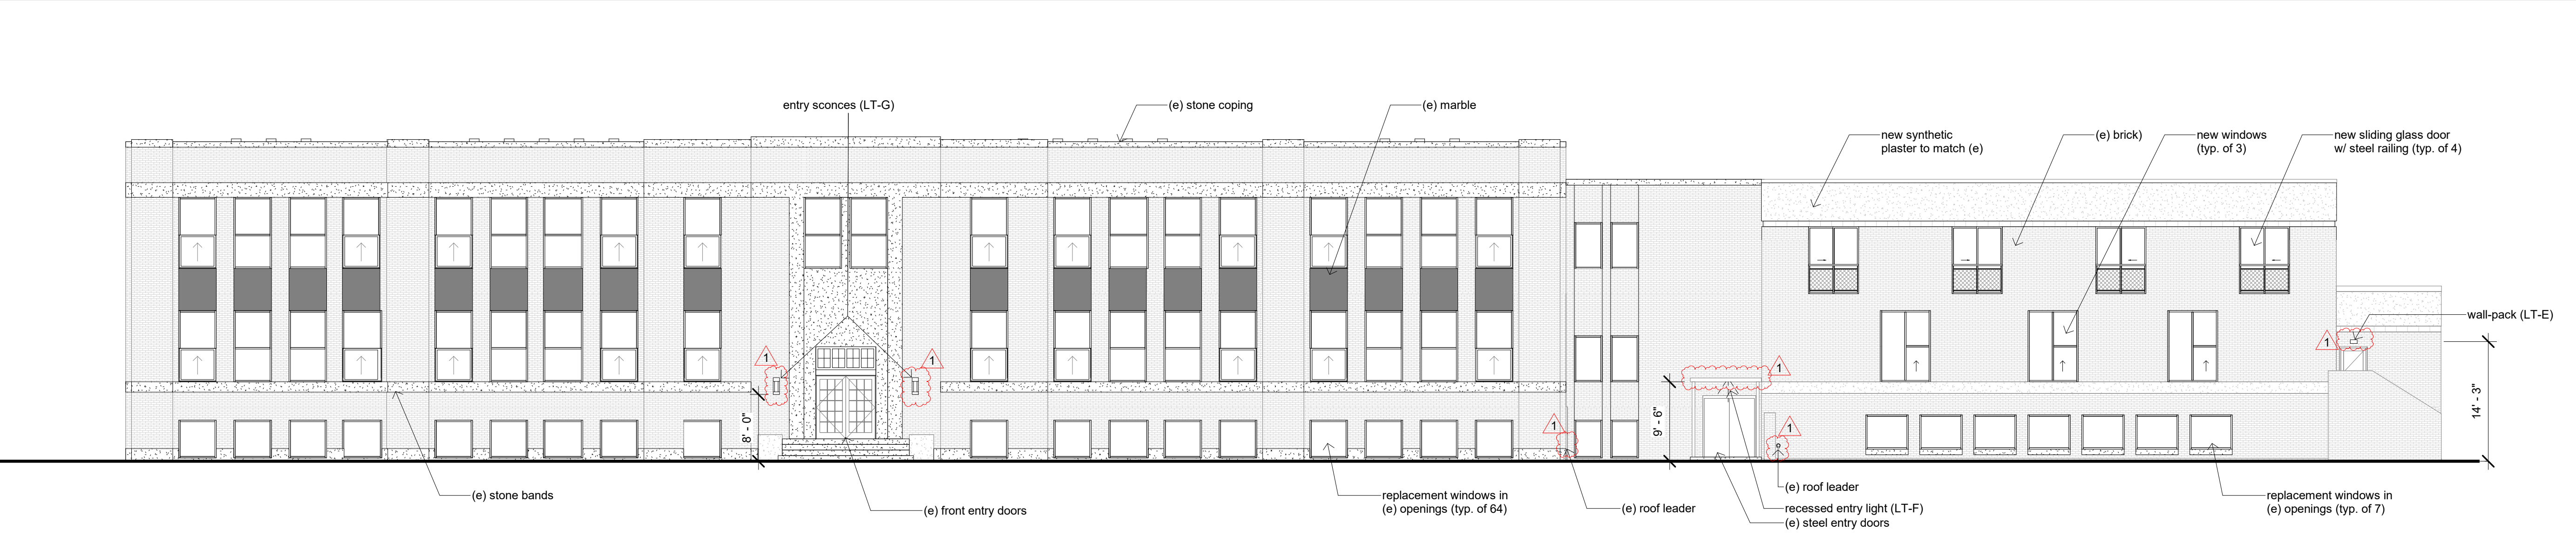

exterior elevation / east 1  
3/32" = 1'-0"

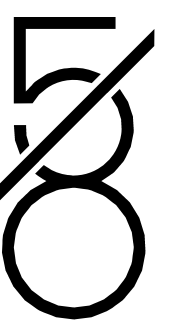

five / eighths

707 e. lewiston avenue #106  
ferndale / michigan / 48220  
t: 313 / 936 / 0835  
e: info@5-8ths.com  
www.5-8ths.com

berkeley school apartments  
2219 coolidge hwy / berkeley / michigan / 48072  
brad friedman

elevations / exterior  
design development set

10 / 31 / 2019



A/  
5.01